


Quietway 7 Dulwich Village

→ North

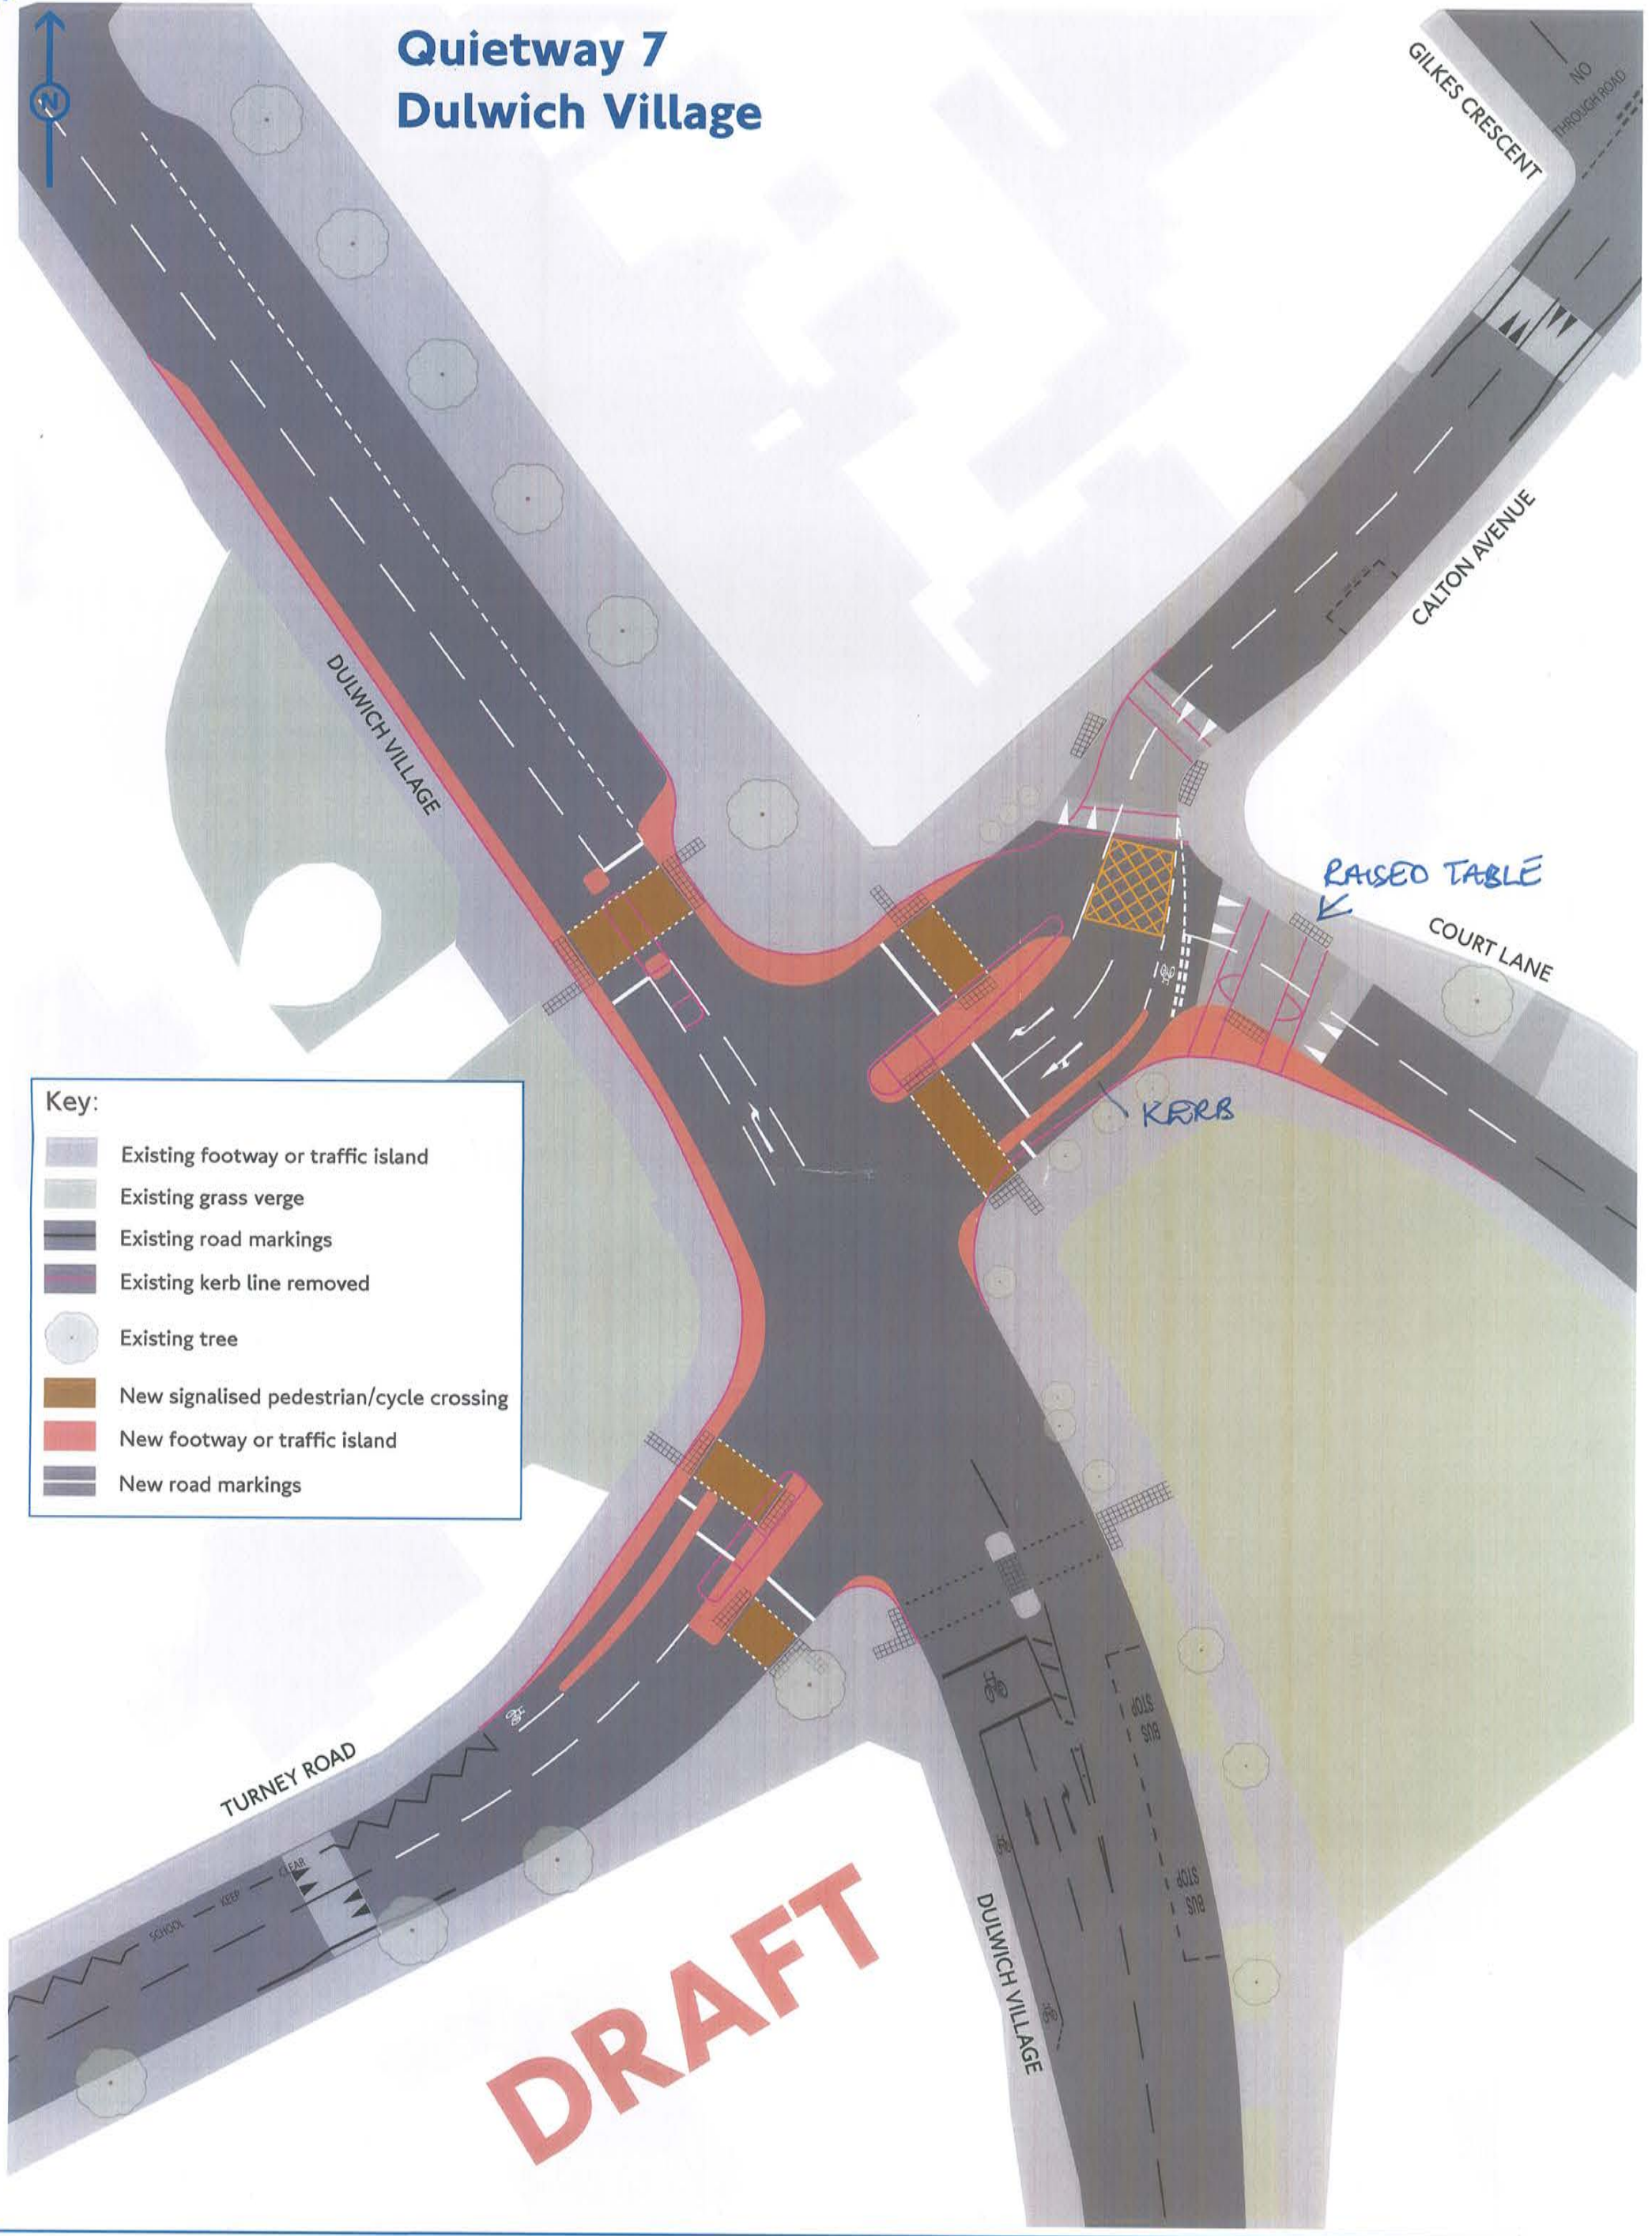

Key:

- Existing footway or traffic island
- Existing grass verge
- Existing road markings
- Existing kerb line removed
- Existing tree
- New signalised pedestrian/cycle crossing
- New footway or traffic island
- New road markings

DRAFT